



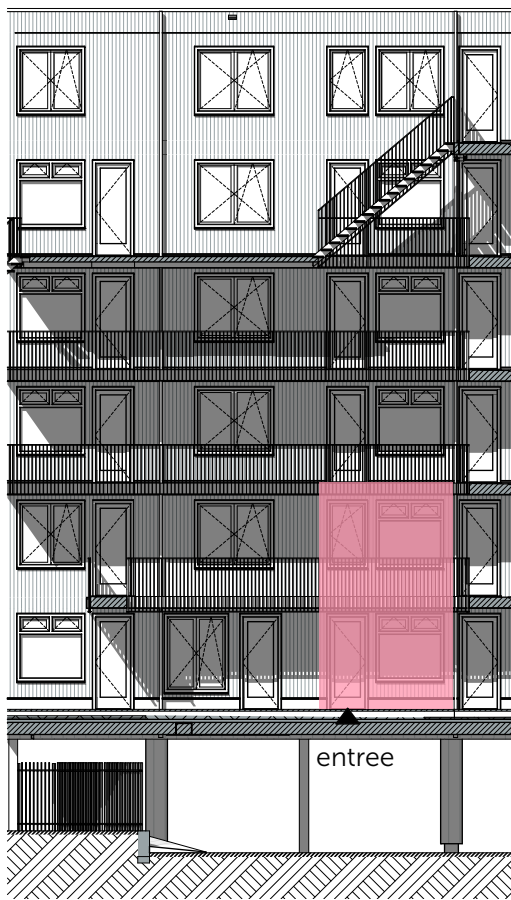

gevel 3
1:200



gevel 7
1:200

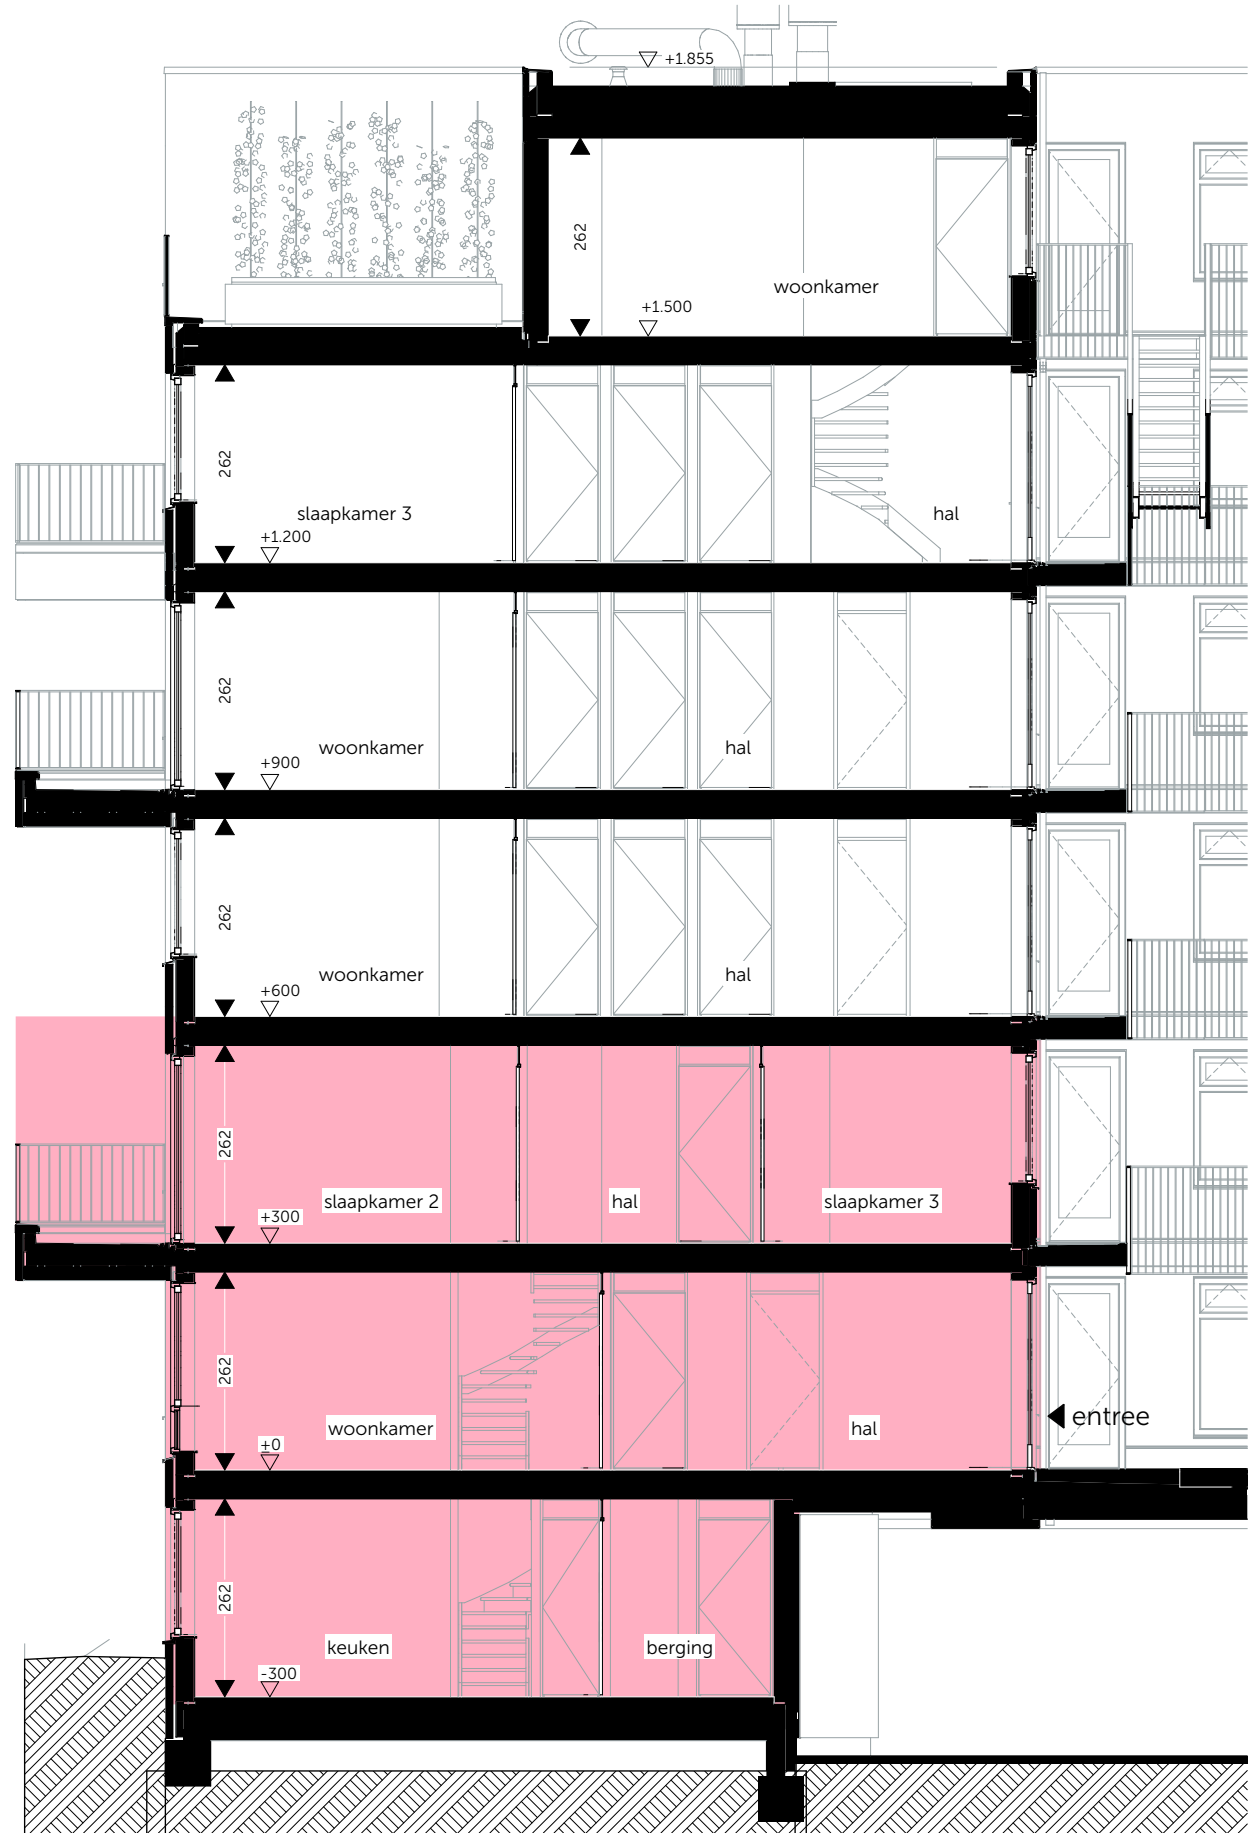

doorsnede
1:100

