



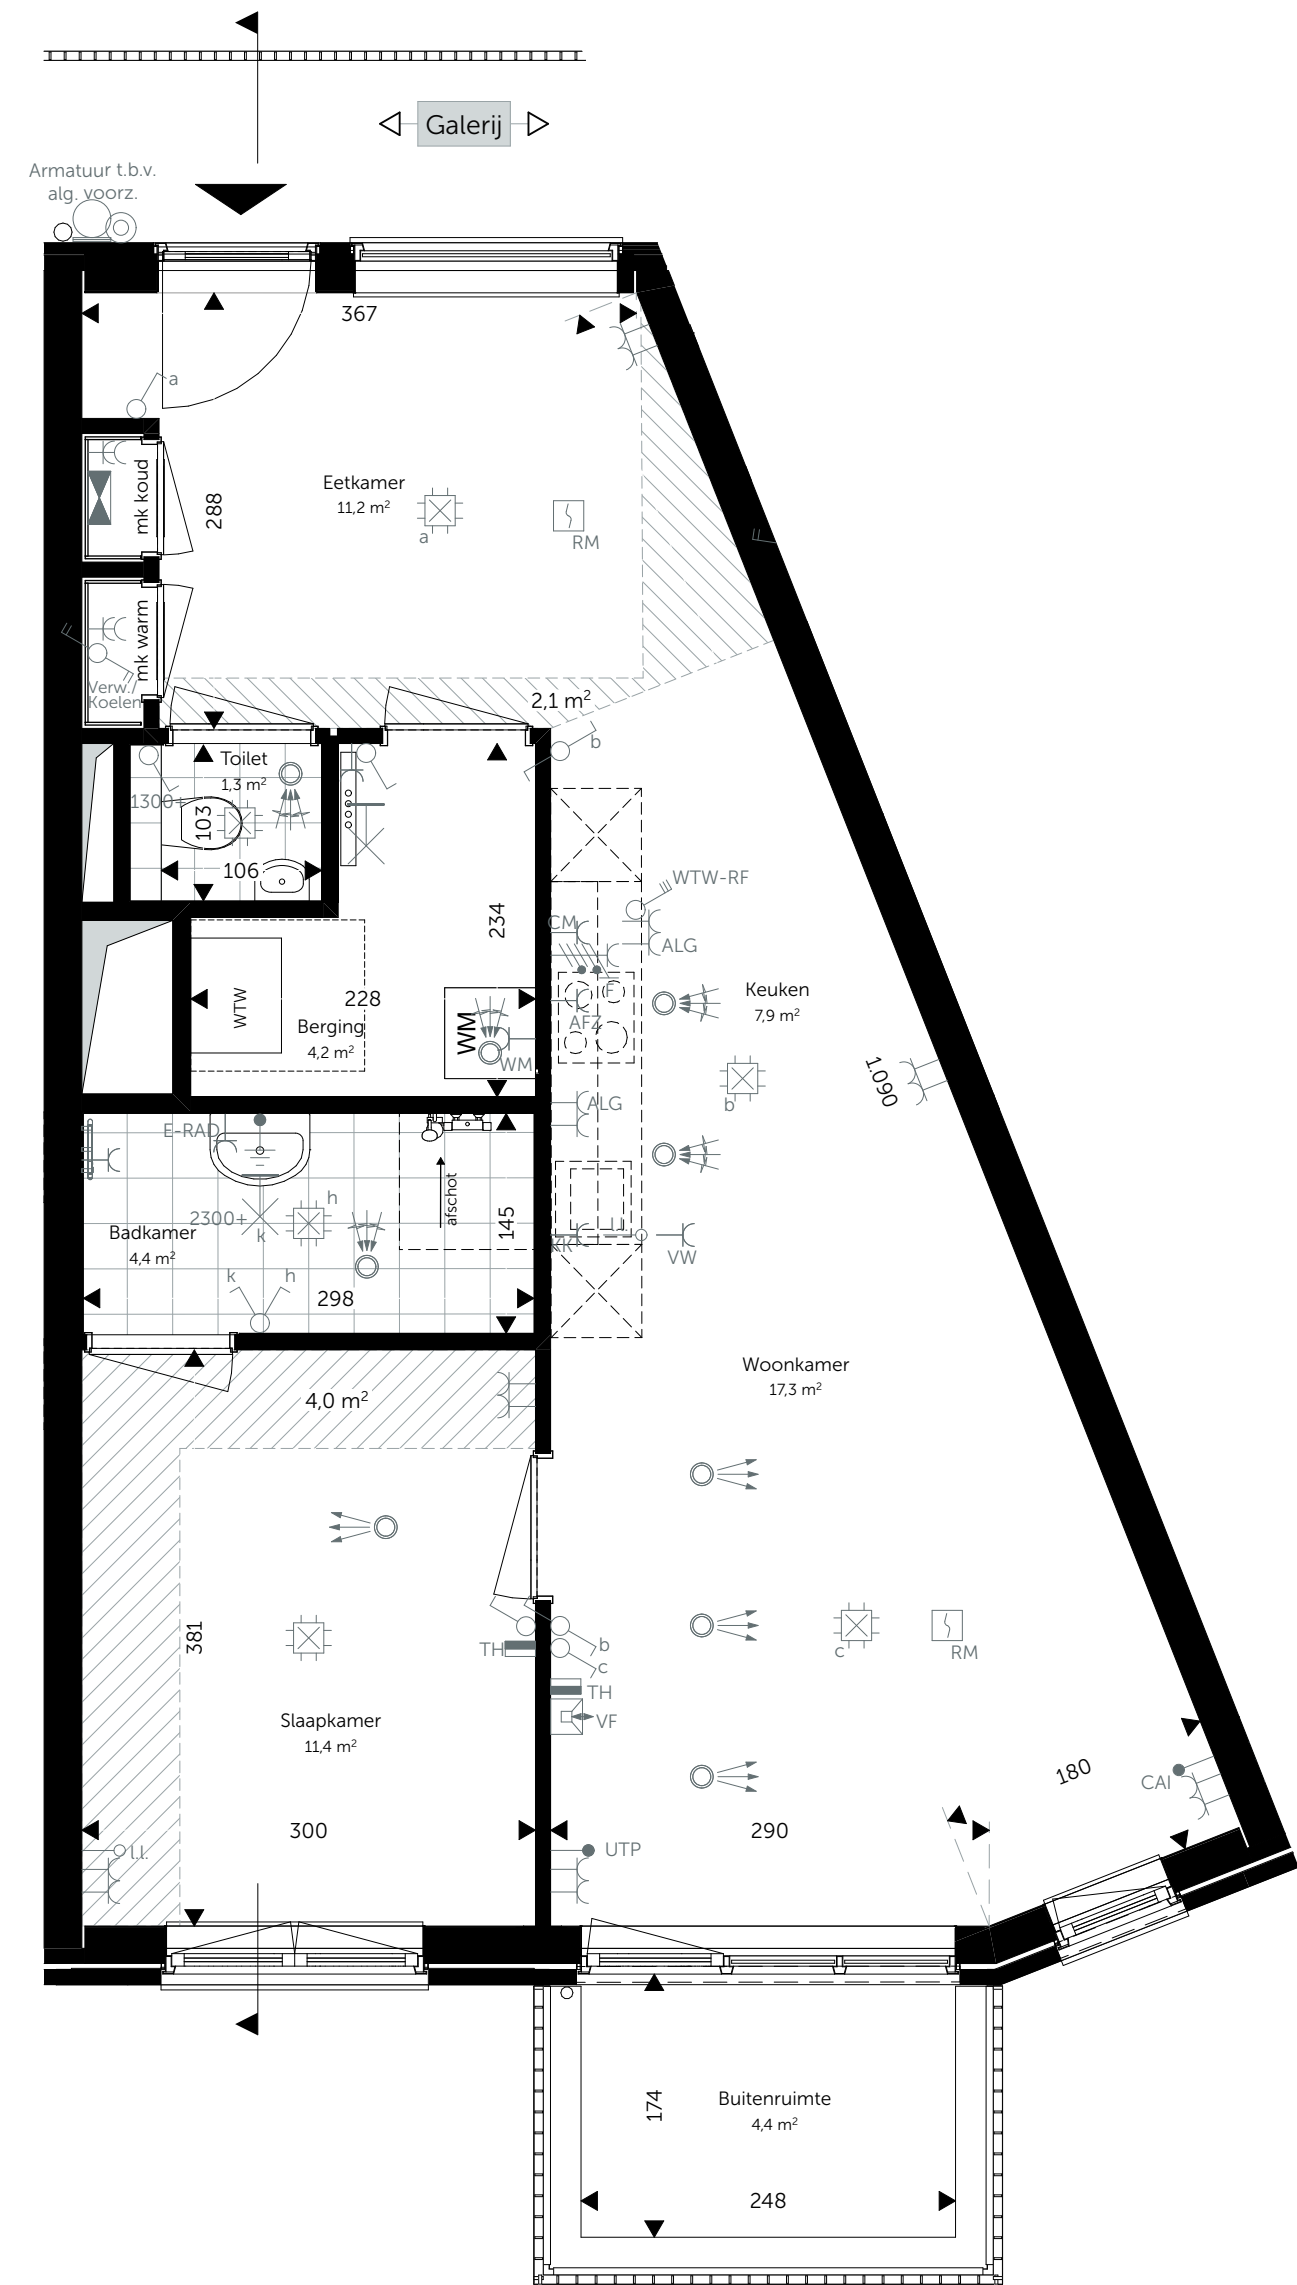

2e verdieping
1:50

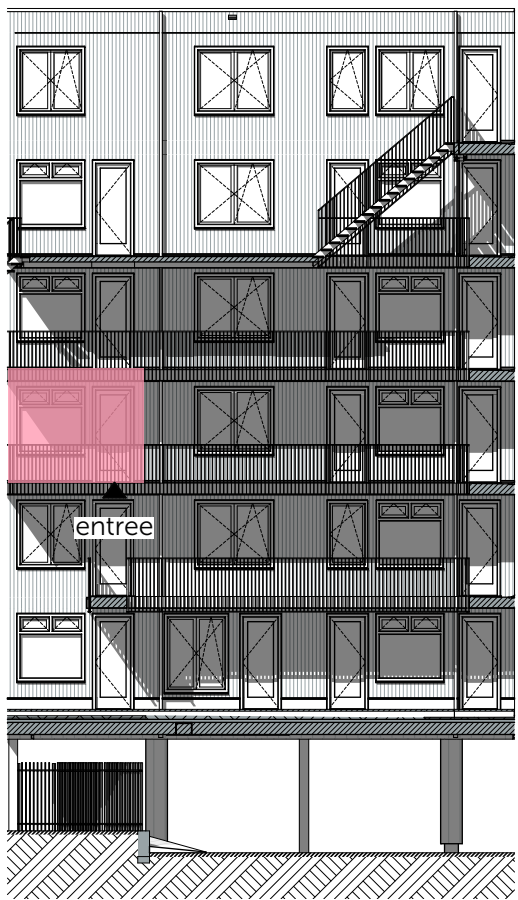

gevel 3 en 4
1:200



gevel 7
1:200

