





gevel 3 en 4
1:200

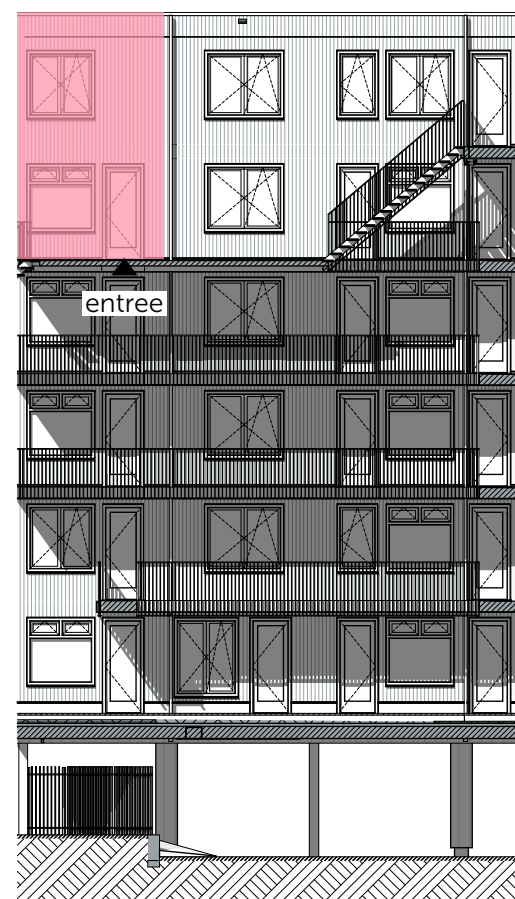

gevel 7
1:200

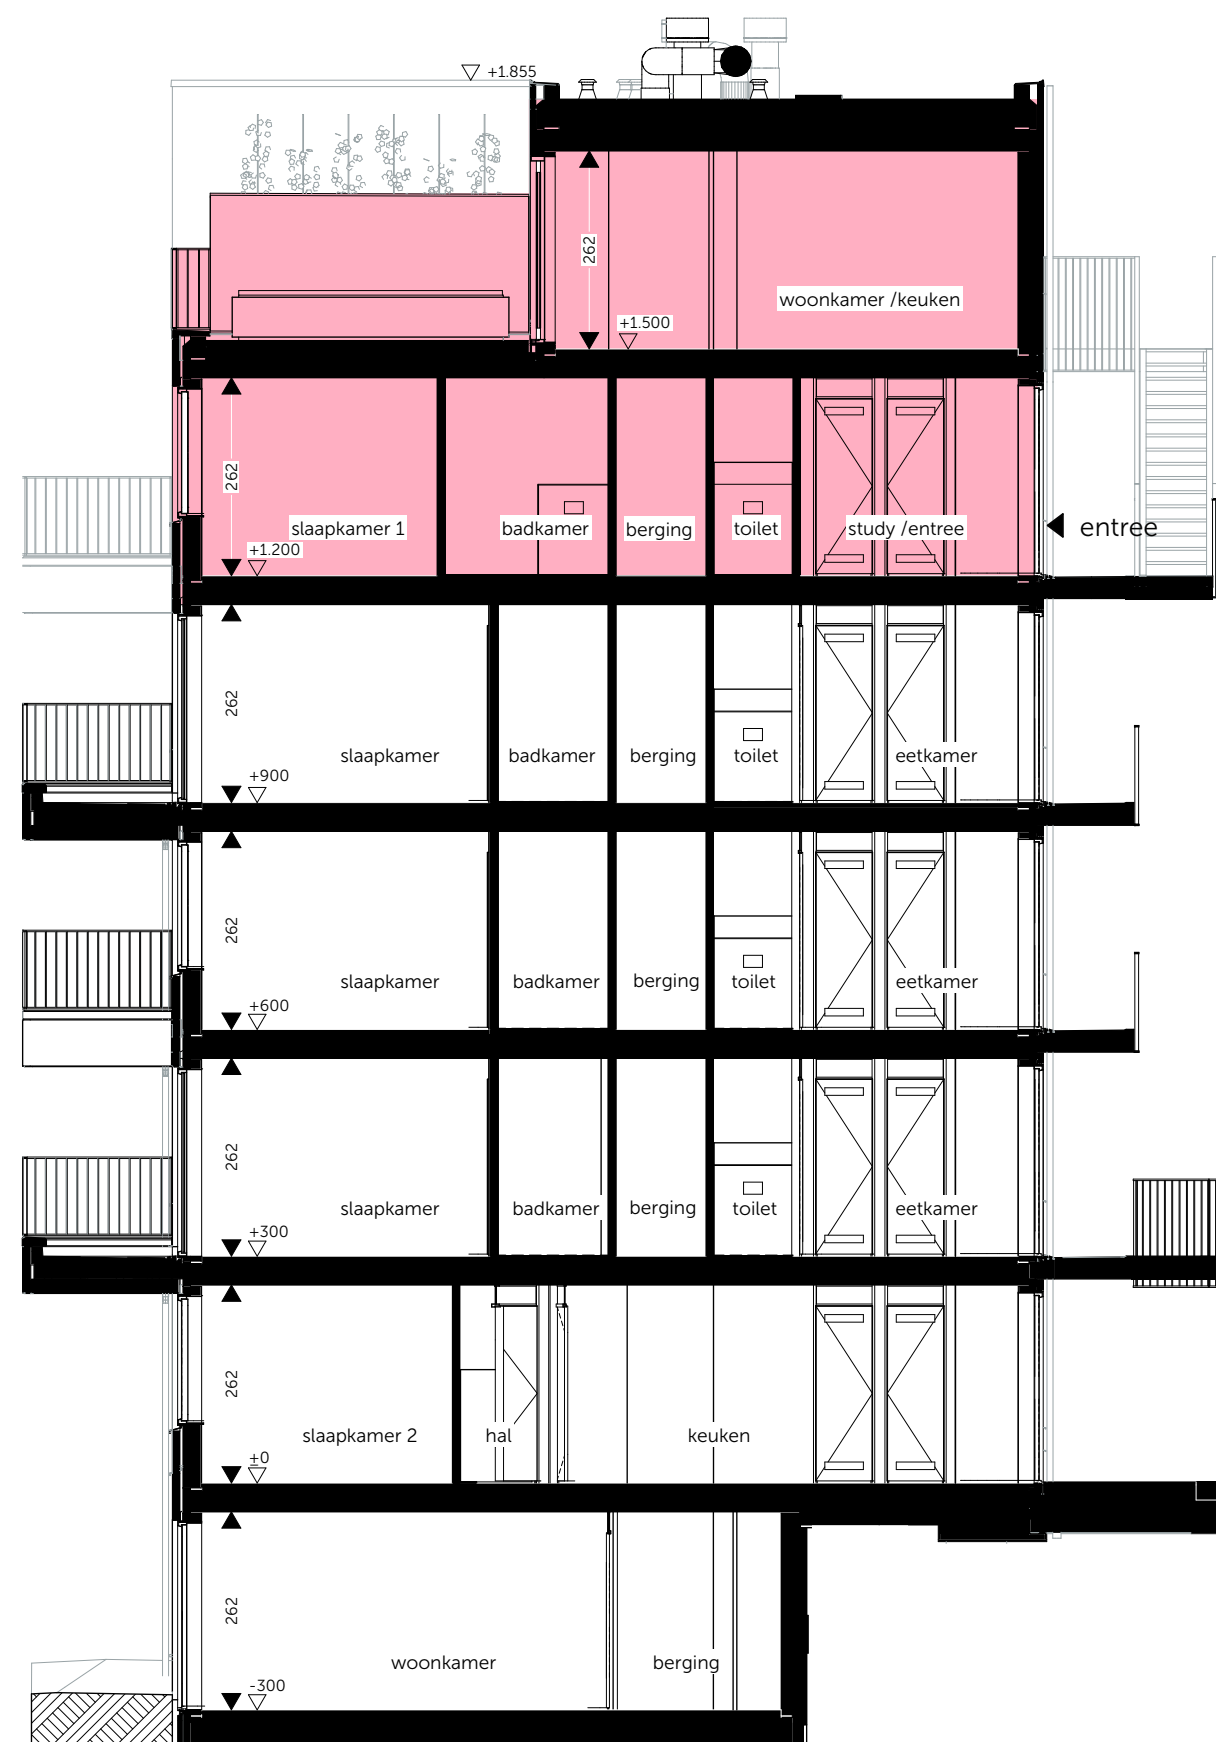

doorsnede
1:100

